
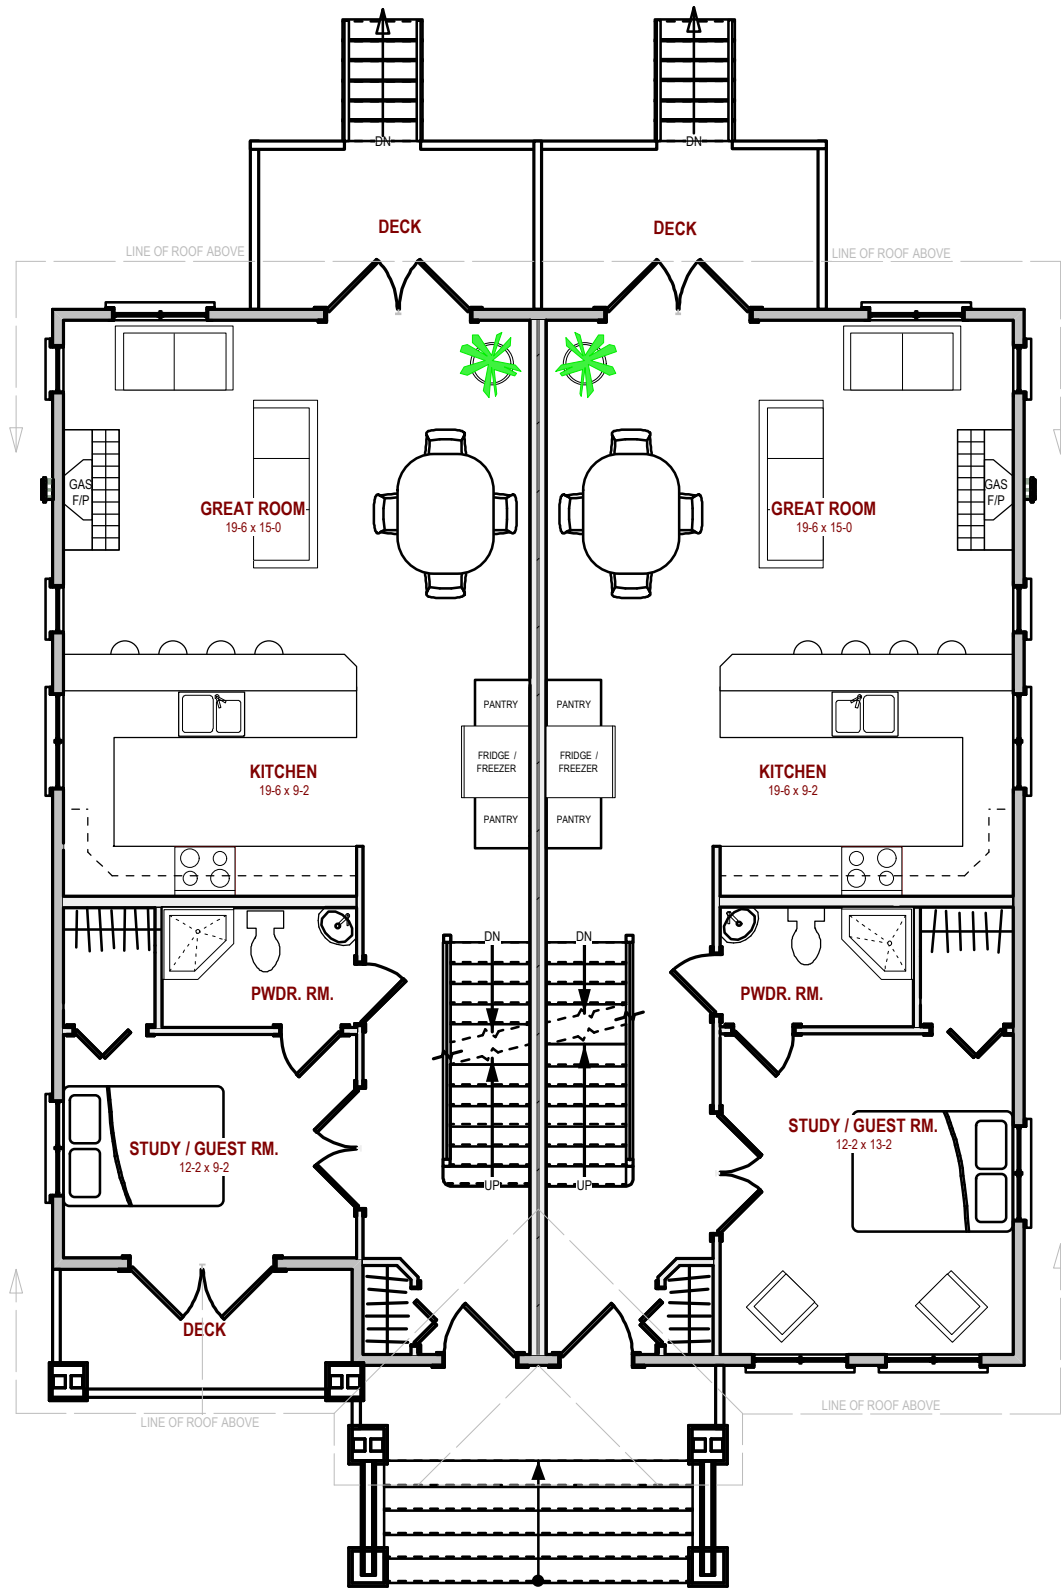



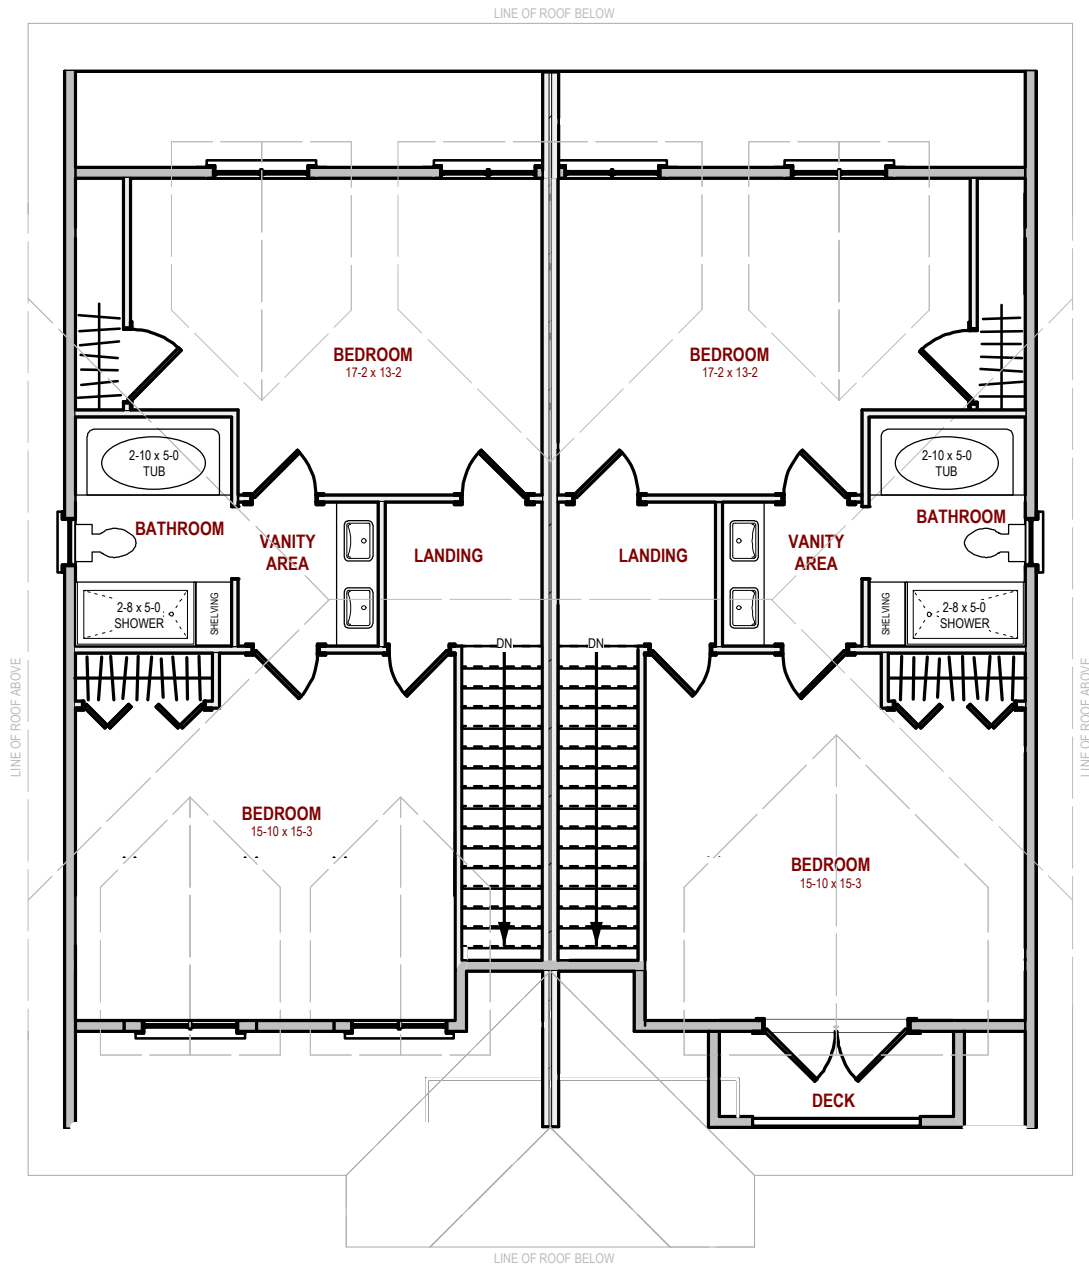
1 Basement Level
 Scale: 1/8" = 1'-0"

 2234 MALAVIEW AVE SIDNEY, BC V8L 2E7 OFFICE: 250.656.8806 CELL: 250.889.4918	DWG NO: 1 OF 3	SCALE: SEE DWG'S	~Nev Smith-Daniels~ Cell #516-9230 Blake House 1044 / 1046 Davie St. Victoria, B.C. V8S-4E3
	DRAWN BY: TARA	DATE: January 25th 2008	




1 Main Level
Scale: 1/8" = 1'-0"

 <p>2234 MALAVIEW AVE SIDNEY, BC V8L 2E7 OFFICE: 250.656.8806 CELL: 250.889.4918</p>	DWG NO: 2 OF 3	SCALE: SEE DWG'S	<p>~Nev Smith-Daniels~ Cell #516-9230</p> <p>Blake House 1044 / 1046 Davie St. Victoria, B.C. V8S-4E3</p>
	DRAWN BY: TARA	DATE: January 25th 2008	



1 Upper Level
Scale: 1/8" = 1'-0"

 <p>2234 MALAVIEW AVE SIDNEY, BC V8L 2E7 OFFICE: 250.656.8806 CELL: 250.889.4918</p>	DWG NO: 3 OF 3	SCALE: SEE DWG'S	<p>~Nev Smith-Daniels~ Cell #516-9230</p> <p>Blake House 1044 / 1046 Davie St. Victoria, B.C. V8S-4E3</p>
	DRAWN BY: TARA	DATE: January 25th 2008	